



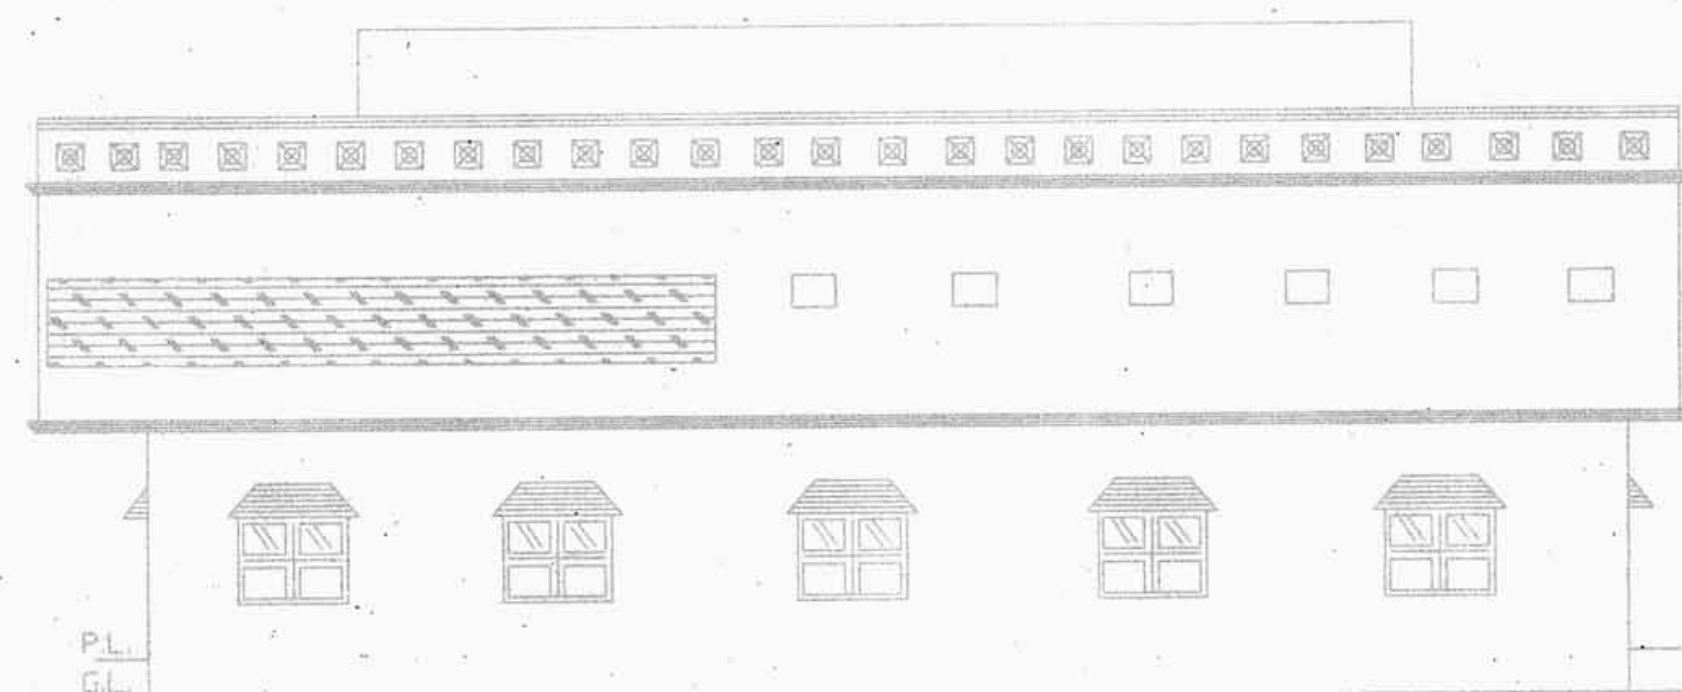


EAST SIDE ELEVATION
BLOCK-A




GROUND FLOOR PLAN
(C.G.I. SHEET ROOF)

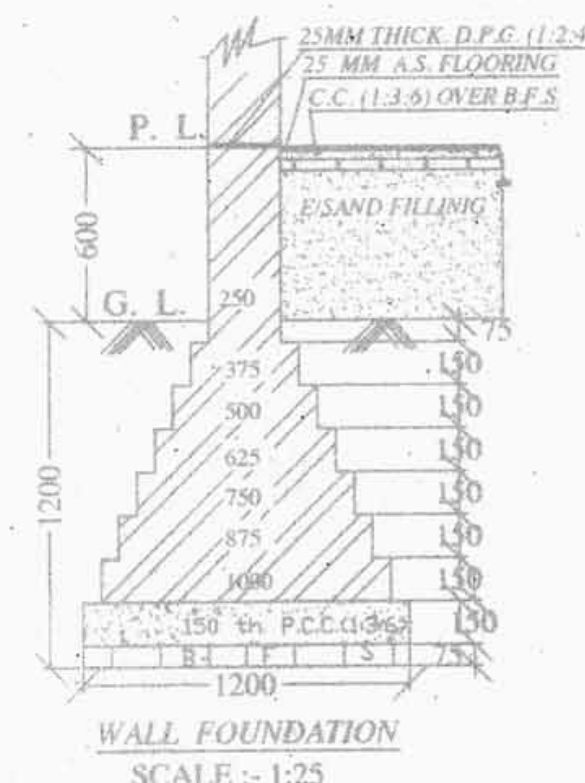


SECTION AT "A-A"
BLOCK-A

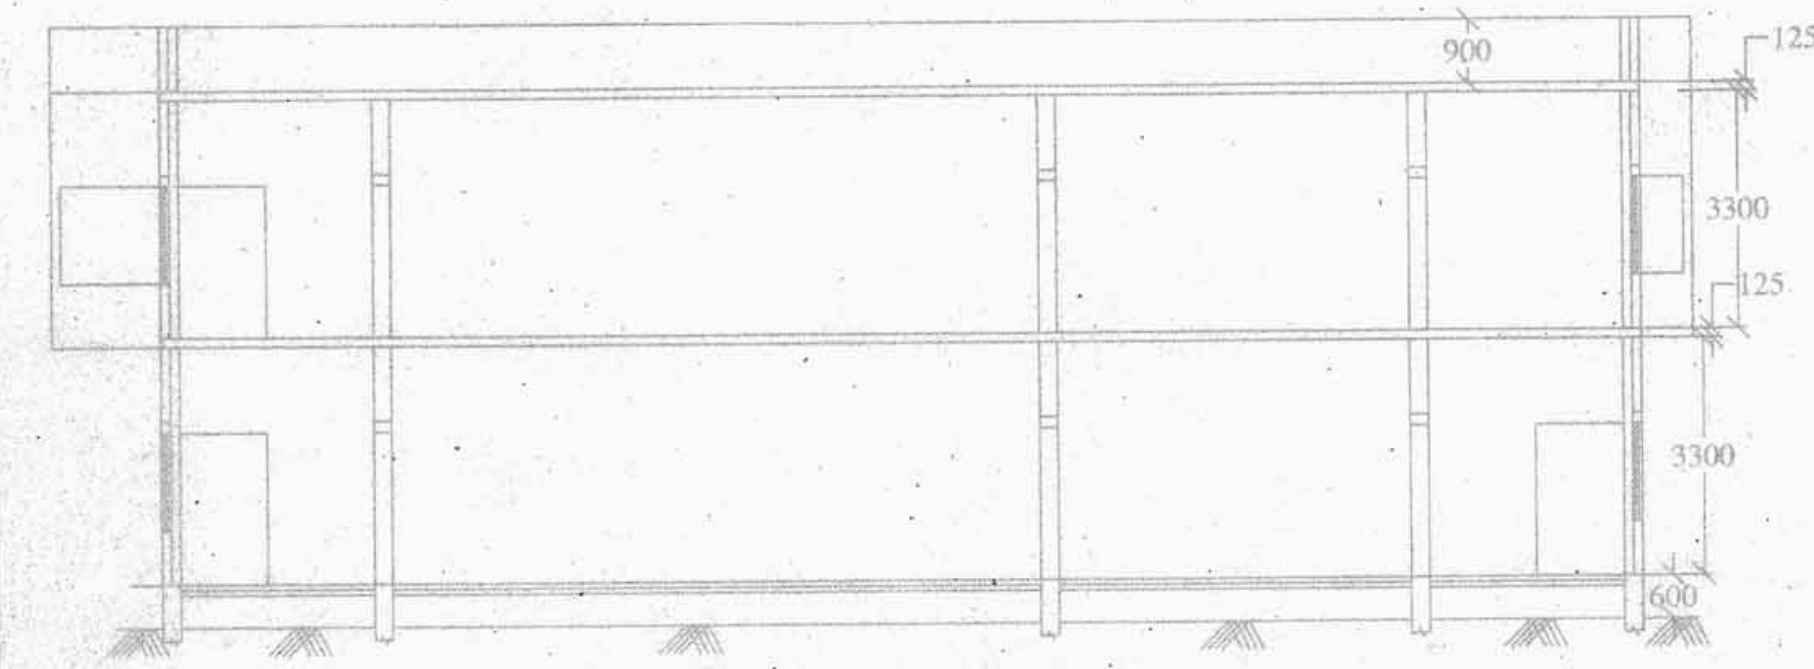


SPECIFICATION FOR DOOR & WINDOW			
DOOR	SIZE	WINDOW	SIZE
D1	1200X2100	V1	1500X1350
D2	900X2100	V2	1200X1350
D3	750X2100	V3	900X1350
D4	600X2100	V4	600X1350

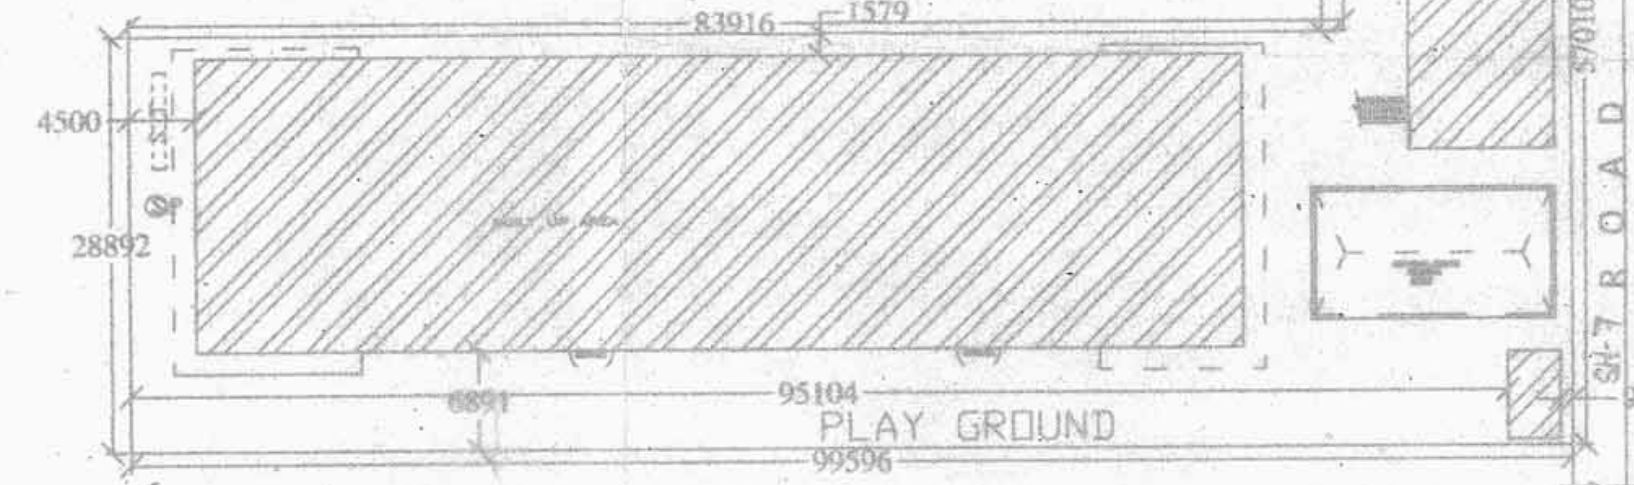


SITE PLAN
SCALE: 1:500

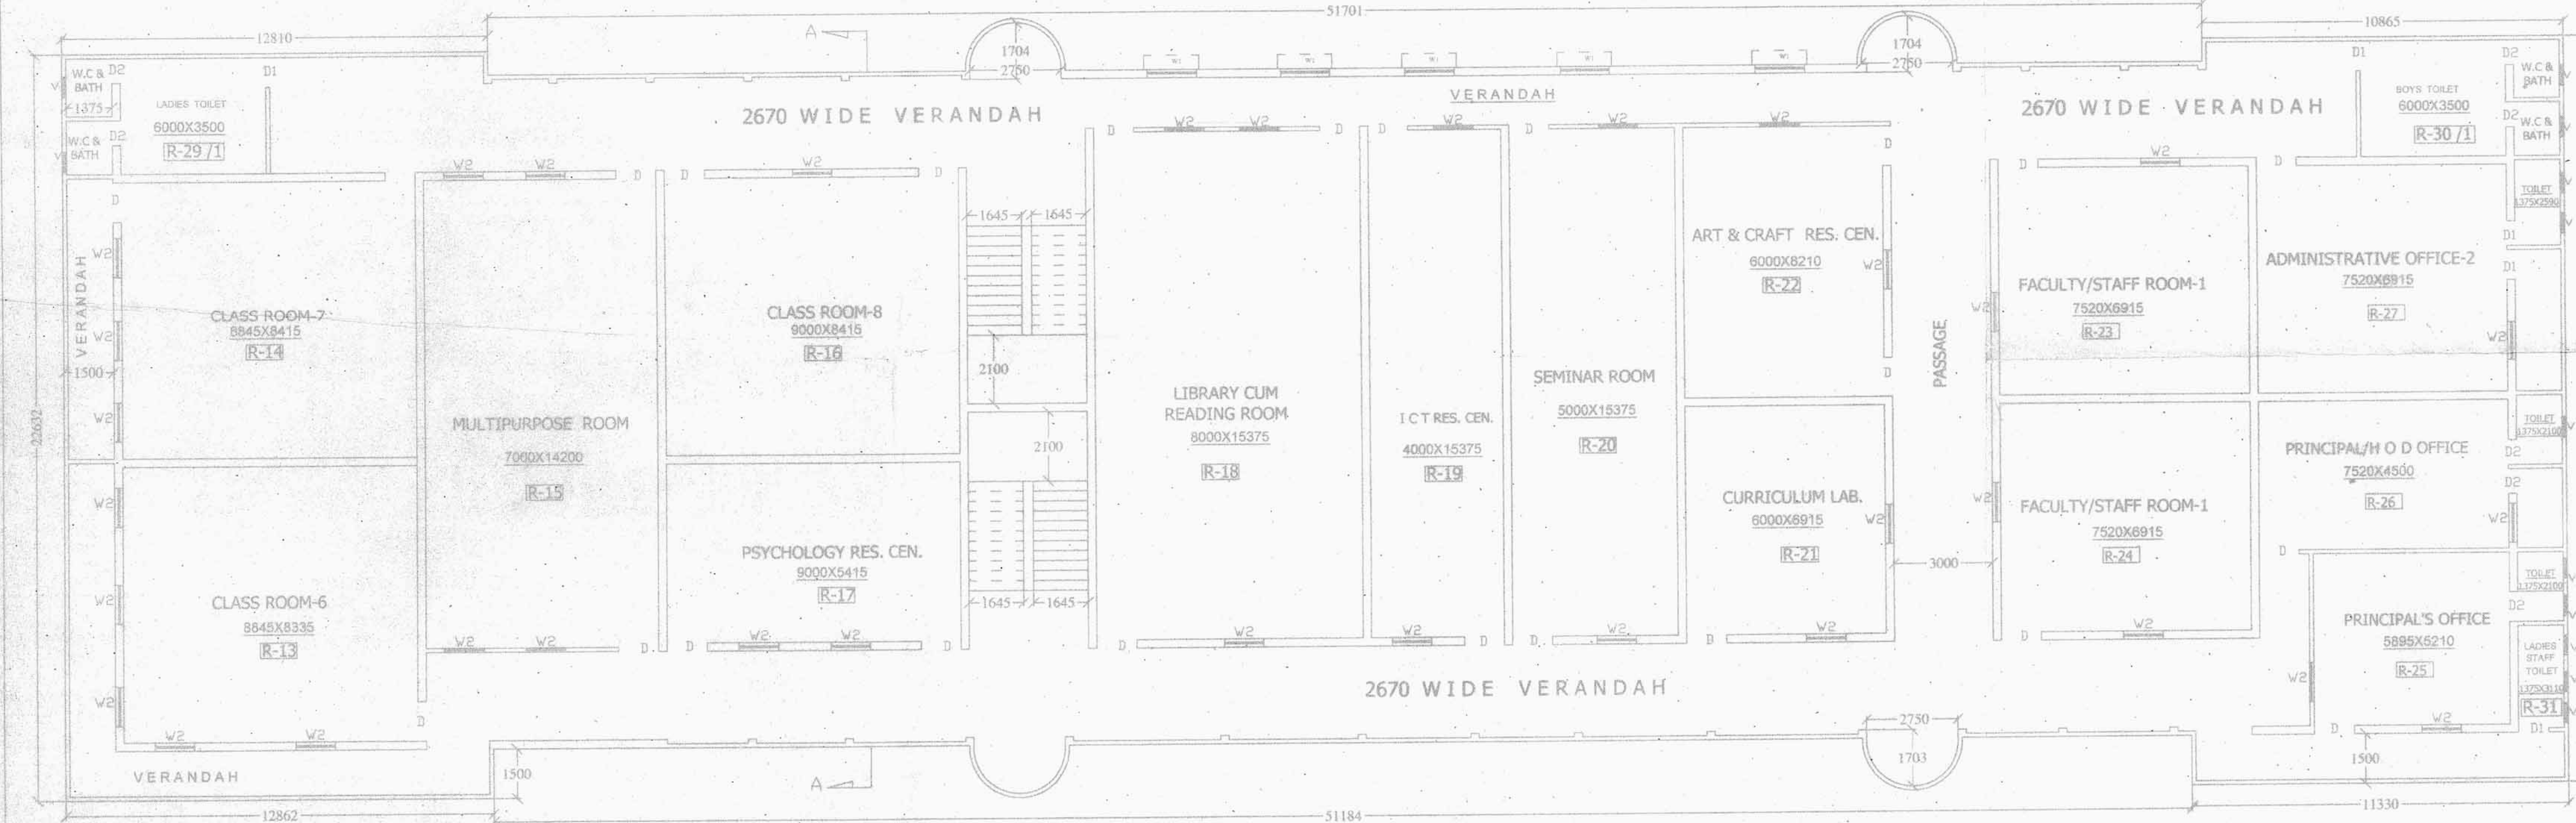


FIRST FLOOR PLAN
BLOCK-A
SCALE: 1:100

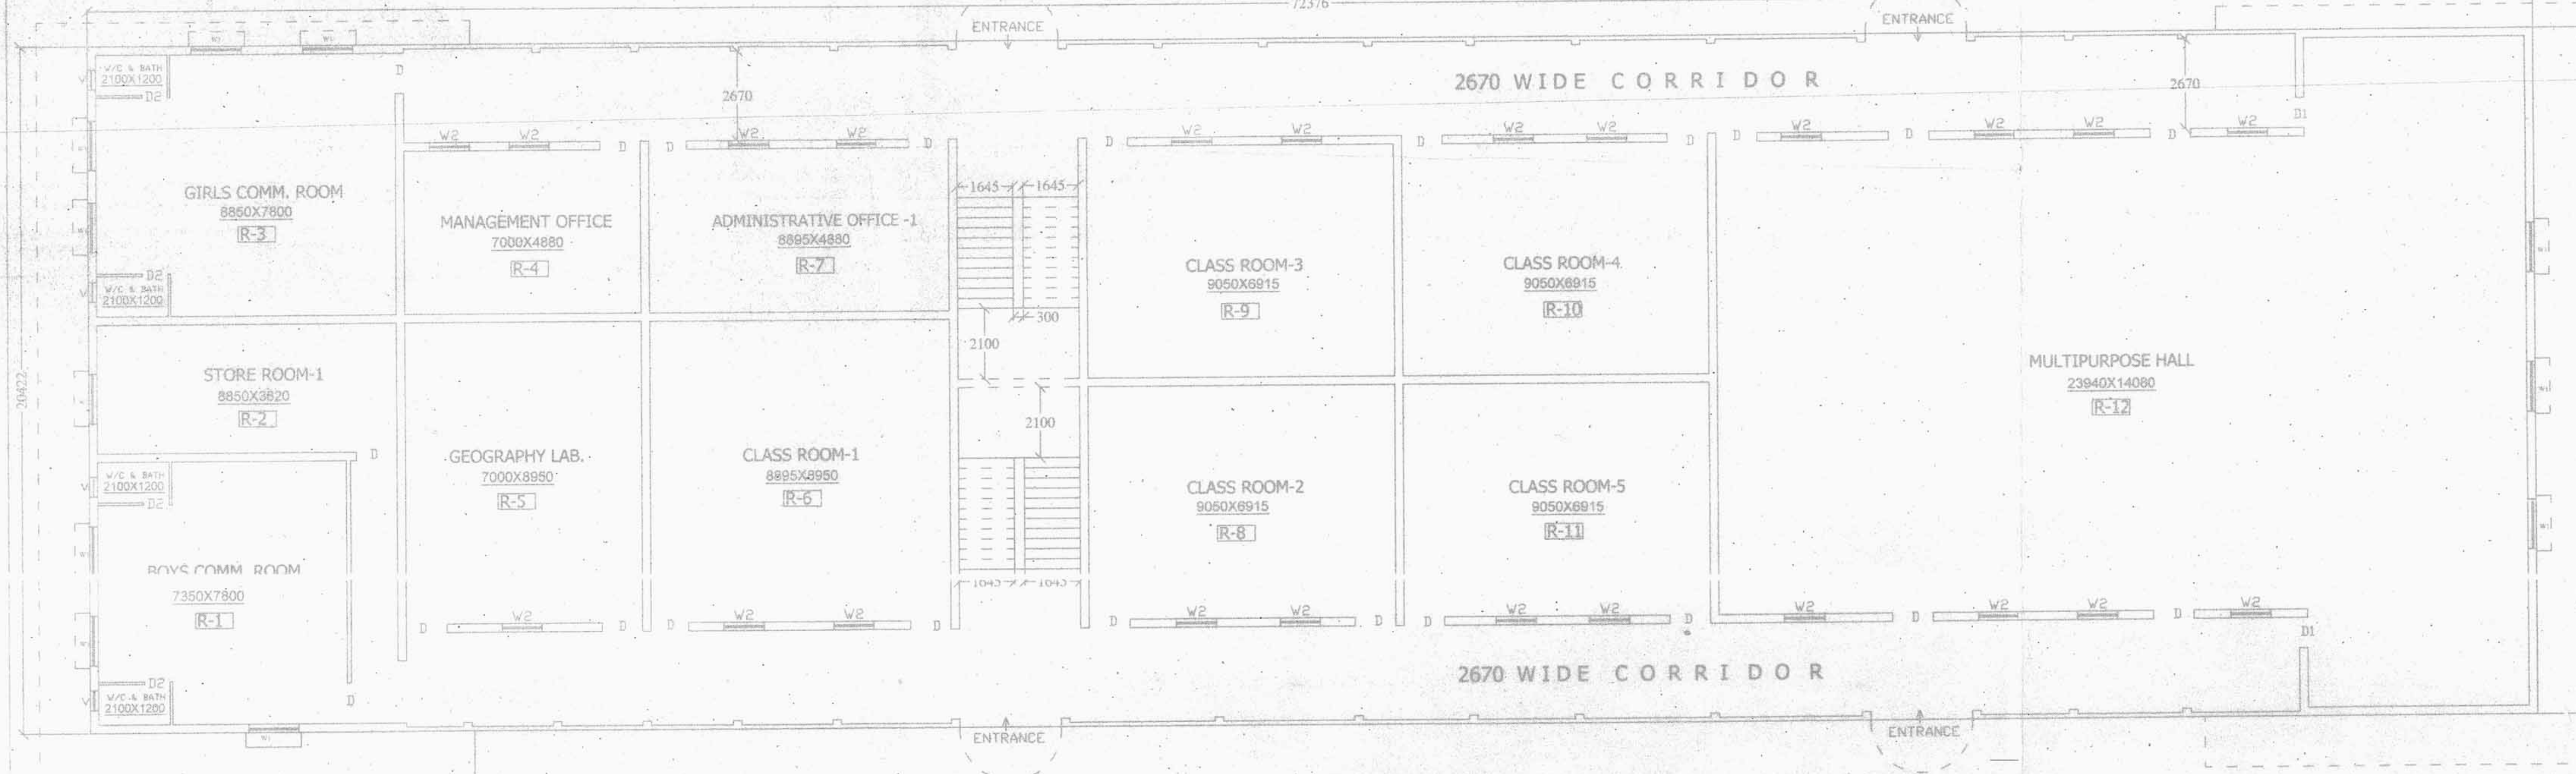

GROUND FLOOR PLAN
BLOCK-A
SCALE: 1:100

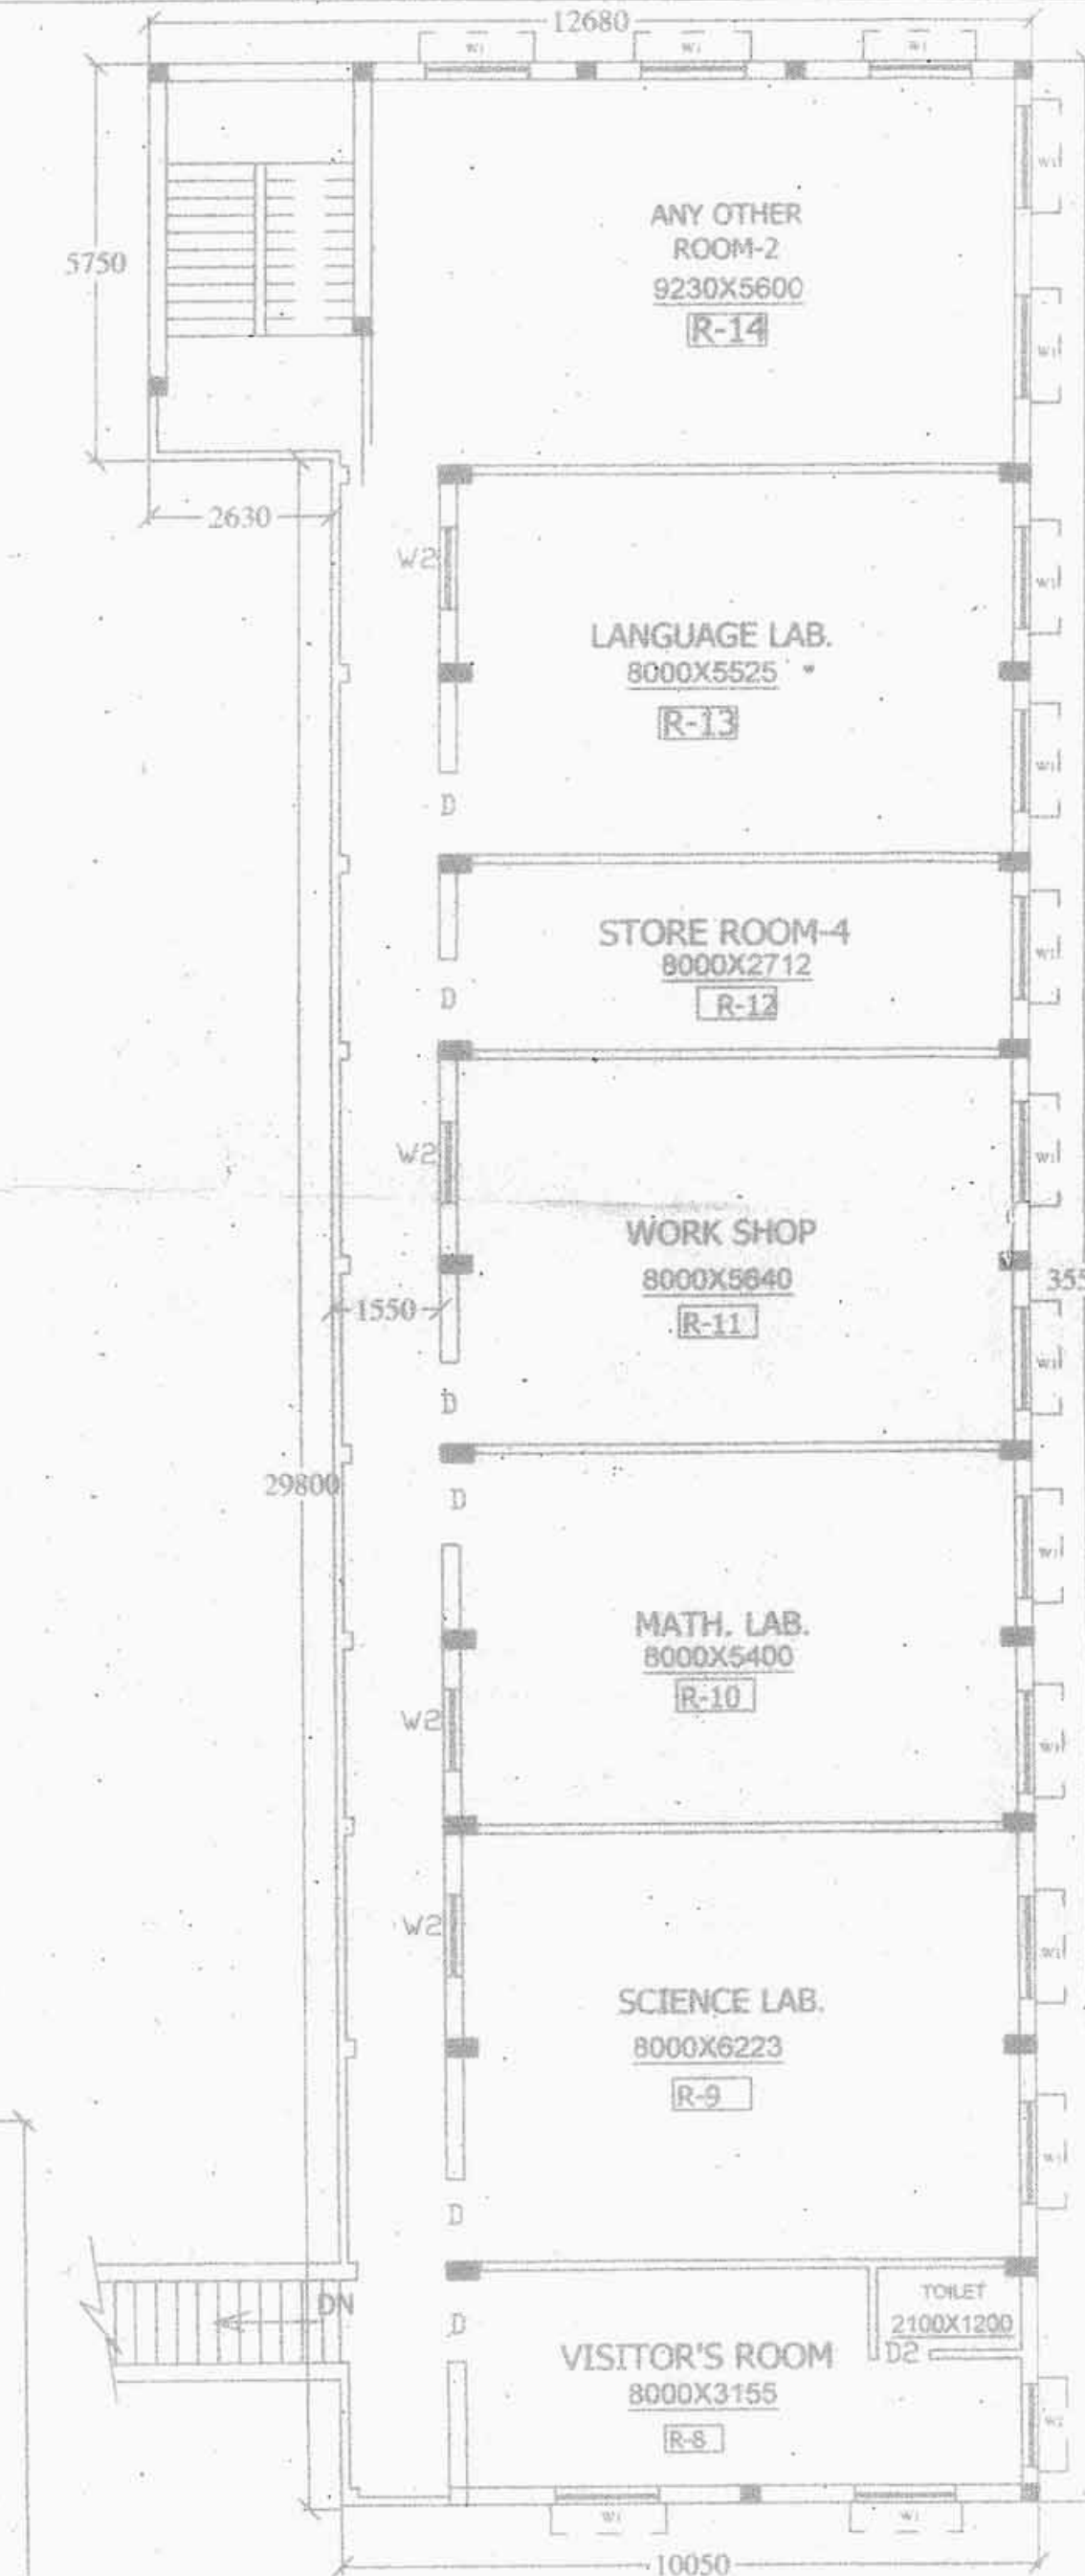

FIRST FLOOR PLAN
BLOCK-B
SCALE: 1:100

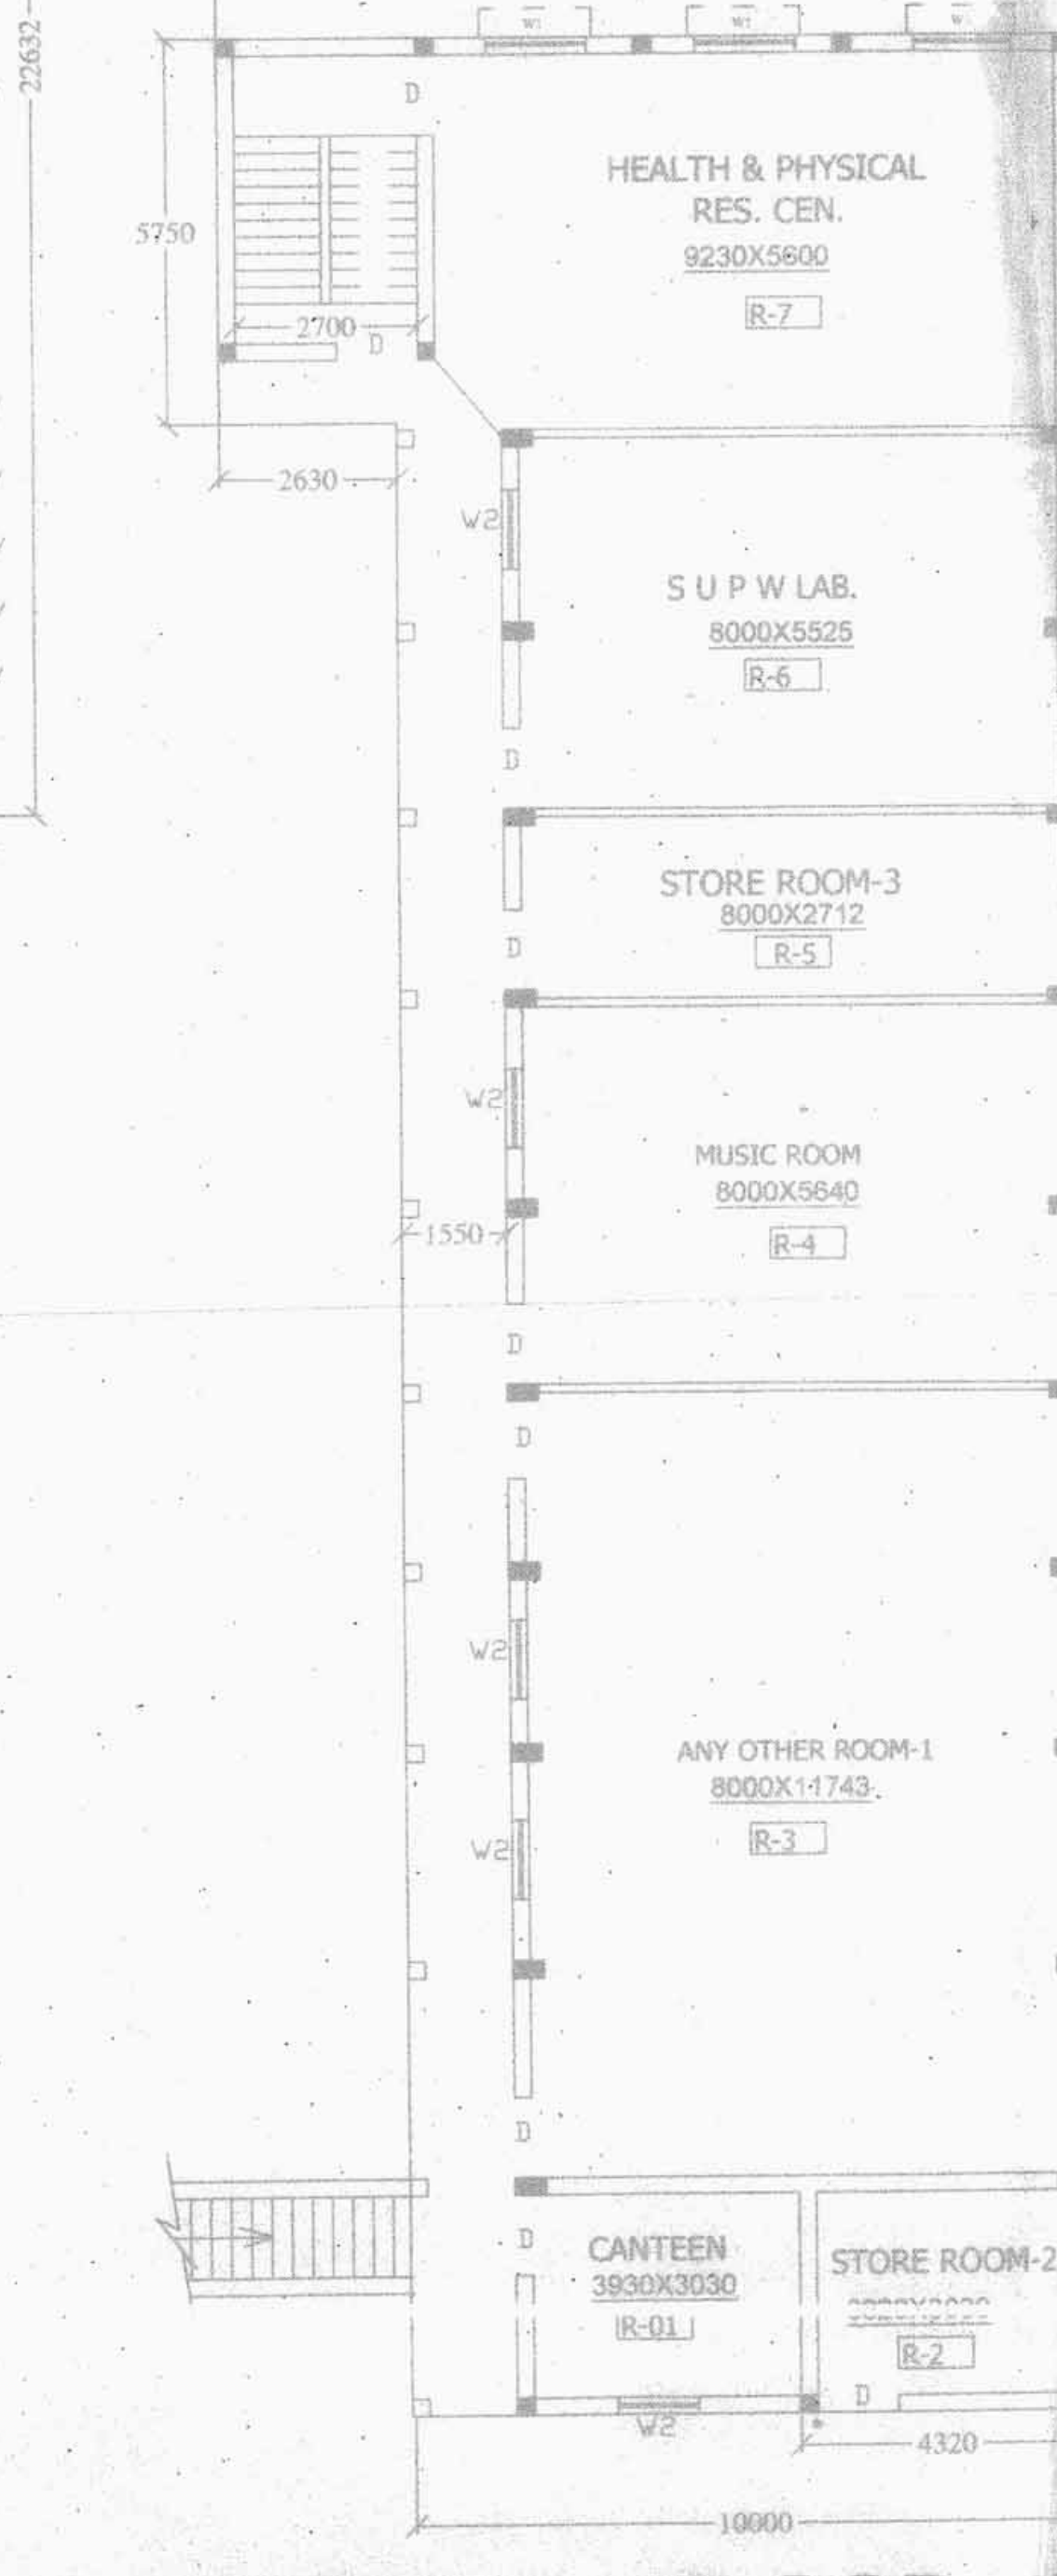

GROUND FLOOR PLAN
BLOCK-B
SCALE: 1:100

N O T E (BLOCK-A)-				
ROOM NO.	DESCRIPTION	LENGTH IN MTR. IN	BREADTH IN MTR. IN	CARPET AREA IN SQ. MTR.
R-1	BOYS COMM. RM	7.80	7.35	57.37
R-2	STORE ROOM-1	8.85	3.82	33.81
R-3	GIRLS COMM. RM	8.85	7.80	69.03
R-4	MANAGEMENT ROOM	7.00	4.88	34.16
R-5	GEOGRAPHY LAB.	8.85	7.00	61.95
R-6	CLASS ROOM-1	8.895	8.95	79.61
R-7	ADMIN. OFFICE-1	8.895	4.88	43.43
R-8	CLASS ROOM-2	9.05	8.915	80.68
R-9	CLASS ROOM-3	9.05	8.915	80.68
R-10	CLASS ROOM-4	9.05	8.915	80.68
R-11	CLASS ROOM-5	9.05	8.915	80.68
R-12	MULTIPURPOSE HALL	23.94	14.08	337.07
R-13	CLASS ROOM-6	8.845	8.835	78.14
R-14	CLASS ROOM-7	8.845	8.415	74.43
R-15	MULTIPURPOSE RM	14.20	7.00	99.40
R-16	CLASS ROOM-8	9.00	8.415	75.73
R-17	PSYCHOLOGY RES.	9.00	5.415	53.23
R-18	LIBRARY ROOM	15.375	8.00	123.00
R-19	ICT RES. CENTRE	15.375	4.00	61.50
R-20	SEMINAR ROOM	15.375	5.00	76.88
R-21	CURRICULUM LAB.	6.915	6.00	41.49
R-22	ART & CRAFT RES. CEN.	6.21	6.00	37.26
R-23	FACULTY/STAFF RM-1	7.52	6.915	52.00
R-24	FACULTY/STAFF RM-2	7.52	6.915	52.00
R-25	PRINCIPAL OFFICE	5.895	5.21	30.72
R-26	PRINCIPAL/HOD OFFICE	7.52	4.50	33.84
R-27	ADMIN. OFFICE-2	7.52	6.915	52.00
R-28 PARKING SPACE				16.26 8.64 140.49
R-29	TOILET-LADIES	3.155	2.675	9.44
R-30	TOILET-BOYS	3.155	2.675	9.44
R-31	TOILET-STAFF	3.11	2.80	8.71
R-32	TOILET-GENERAL	3.11	1.375	4.276
N O T E (BLOCK-B)-				
R-1	CANTEN	3.93	3.03	11.907
R-2	STORE ROOM-2	3.82	3.83	11.574
R-3	ANY OTHER RM-1	11.743	8.00	93.944
R-4	MUSIC ROOM	8.00	8.64	69.12
R-5	STORE ROOM-3	8.00	2.712	21.68
R-6	S U P W LAB.	8.00	5.525	44.20
R-7	HEALTH & PHYSICAL RES.	9.23	5.60	51.688
R-8	VISITOR'S ROOM	8.00	3.155	25.24
R-9	SCIENCE LAB.	8.00	6.223	226.18
R-10	MATH. LAB.	8.00	5.45	195.20
R-11	WORK SHOP	8.00	5.64	45.12
R-12	STORE ROOM-4	8.00	2.712	21.68
R-13	LANGUAGE LAB.	8.00	5.525	44.20
R-14	ANY OTHER RM-2	9.23	5.60	51.688
MULTI PLAY GROUND		95.10	6.89	654.93
open space for additional		Accommodation-		879.748
Any other facility may be specified		»» Electricity,		
		»» Water availability,		
		»» Fire Extinguisher		

OFFICE SPACE:-

The plan is provisionally approved subject to five changes as detailed and on completion of recommendations issued.



NOTES:-
1. ALL DIMENSIONS ARE IN MM. AND LEVELS ARE IN METRE UNLESS OTHERWISE MENTIONED.
2. ALL EXTERNAL WALLS ARE FULL BRICK WALLS (230mm) EXCLUDING PLASTER UNLESS MENTIONED.
3. ALL INTERNAL WALLS ARE HALF BRICK WALLS (125mm) EXCLUDING PLASTER UNLESS MENTIONED.
4. INTERNAL PLASTER IS SMOOTH CEMENT PLASTER WITH NEERO FINISH 12mm THK. UNLESS MENTIONED.

AREA OF THE LAND IN POSSESSION:-
82.00 DECIMAL=3318.39 SQ.M.
=35719.20 SQ.FT.

BUILT UP AREA :-
GR. FL.-BLOCK-A- 1478.06 SQ.M
BLOCK-B- 371.90 SQ.M
PARKING- 153.17 SQ.M
TOILET- 22.30 SQ.M
1ST. FL.-BLOCK-A- 1605.65 SQ.M
BLOCK-B- 371.90 SQ.M
TOTAL BUILT UP AREA 4002.98 SQ.M
= 43,088.08 SQ.FT.

REVISED DOUBLE STORIED EDUCATIONAL BUILDING PLAN OF
"AL-HILAL MISSION TEACHERS' TRAINING INSTITUTE" ON
PLOT NO-9 /1387, 333/1315, KHATIAN NO-423 & 424,
MOUZA-FARIDPUR, J.L. NO-64 AT VILLAGE-KULI CHOWRASTA
(S.H-7, BADAHI ROAD), P.O.-KULI KANDI UNDER
KHARJUNA GRAM PANCHAYAT, P.S.-BURWAN,
DIST.-MURSHIDABAD, WEST BENGAL.

ALL DIMENSION ARE IN MM. OTHER WISE STATED.
SHEET NO-1. SCALE: 1:100.

ARCHITECTURAL GR.&1ST. PLAN, PARKING,
DRAWING 2 RM. ELEVATION NOTE SHEET

AUTHORITY'S SIG:-
SHERFUL HAQUE
MOBILE-09434101820



APPROVED
SHERFUL HAQUE
MOBILE-09434101820