




EAST SIDE ELEVATION
BLOCK-A

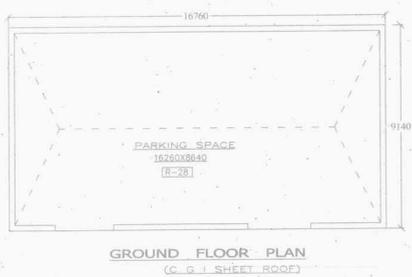


GROUND FLOOR PLAN
(C.G.I SHEET ROOF)

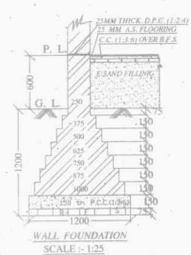

WALL FOUNDATION
SCALE - 1:25

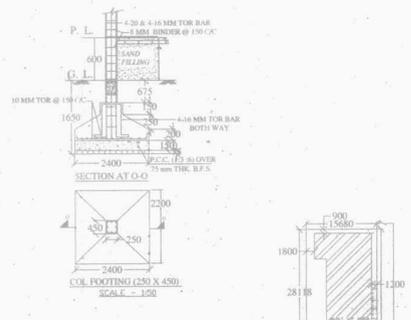

SITE PLAN
SCALE - 1:500

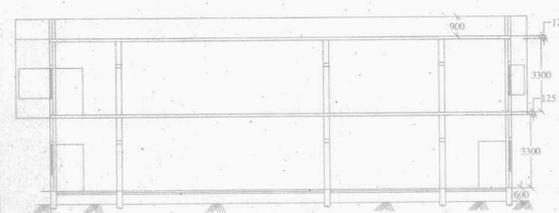


SECTION AT "A-A"
BLOCK-A




GR PLAN

SPECIFICATION FOR DOOR & WINDOW


DOOR MARKER	SIZE (W X H)	WINDOW MARKER	SIZE (W X H)
D	1200X2100	W1	1500X1350
D1	900X2100	W2	1200X1350
D2	750X2100	W3	900X1350
		V	600X450

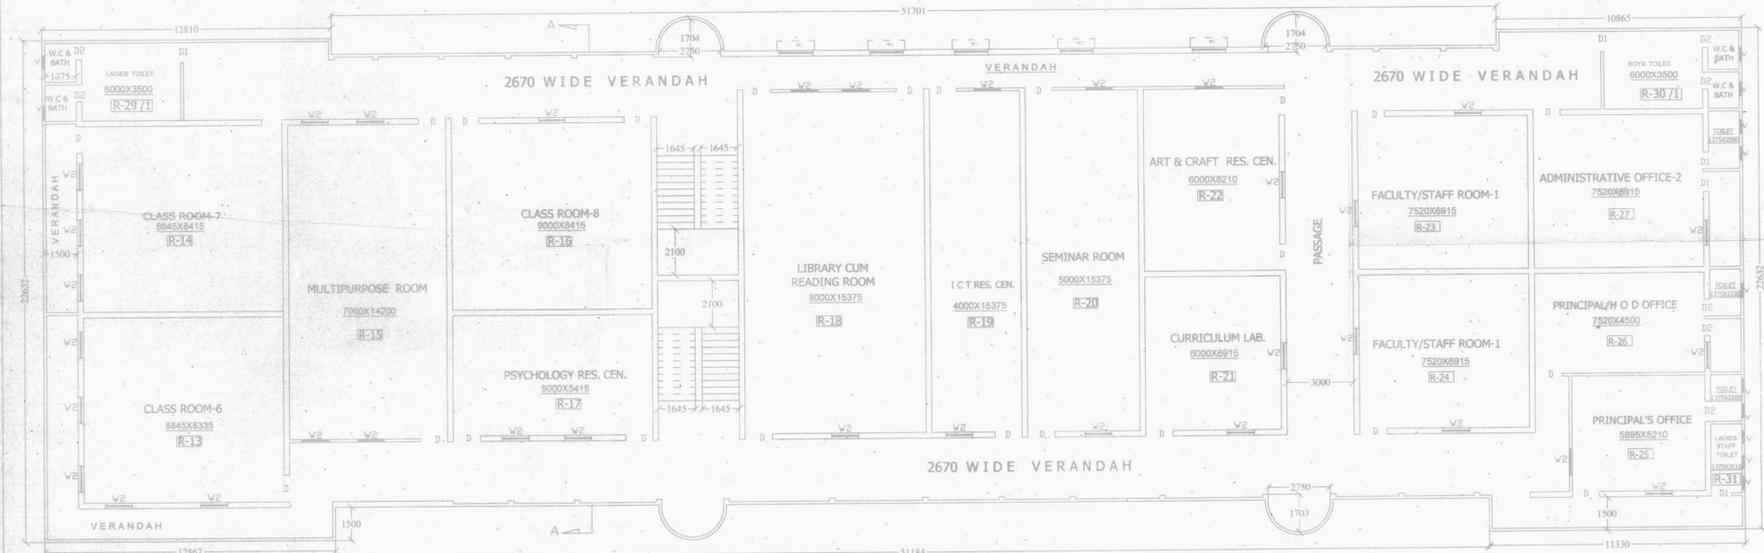


FIRST FLOOR PLAN
BLOCK-A SCALE - 1:100

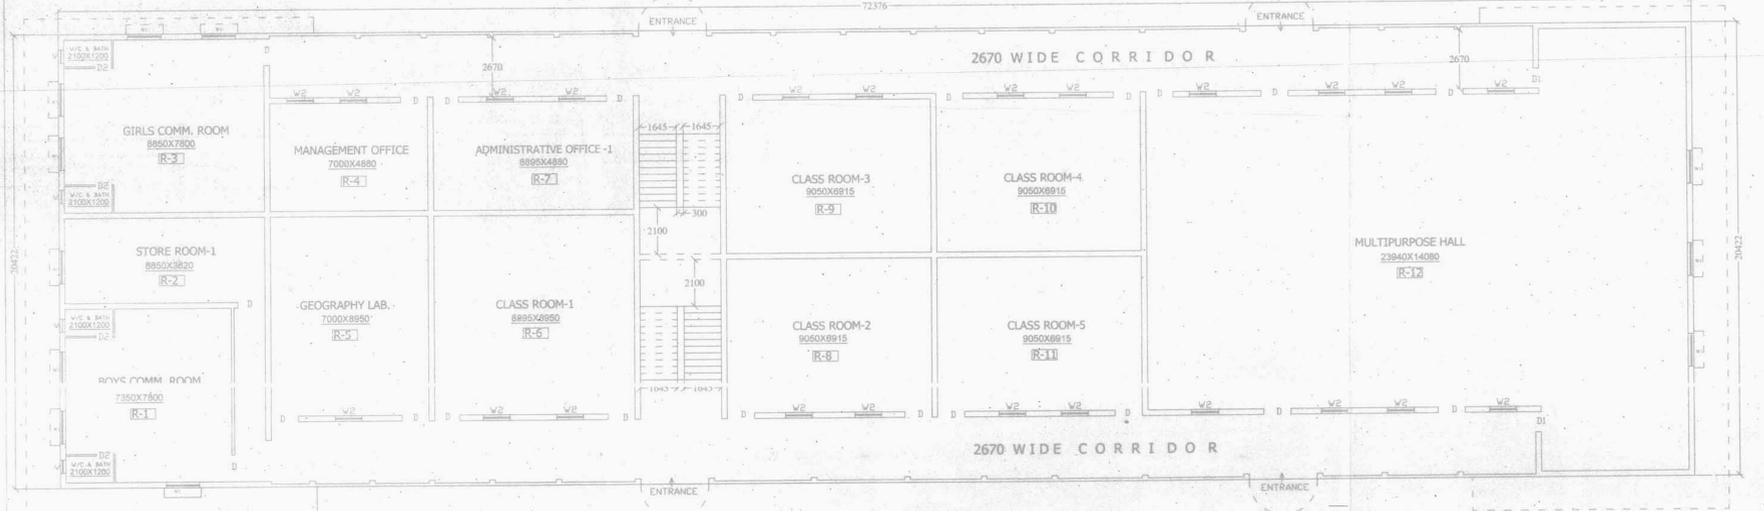

GROUND FLOOR PLAN
BLOCK-A SCALE - 1:100

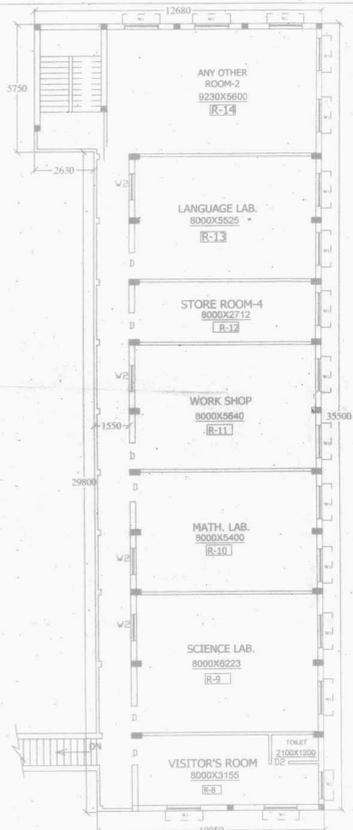

FIRST FLOOR PLAN
BLOCK-B SCALE - 1:100

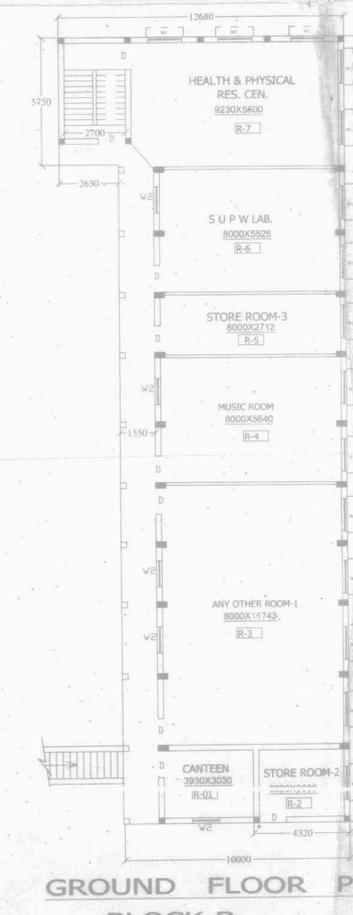

GROUND FLOOR PLAN
BLOCK-B SCALE - 1:100

NOTE (BLOCK-A)-

ROOM NO.	DESCRIPTION	LENGTH IN MTR.	BREADTH IN MTR.	CARPET AREA IN SQ. MTR.
R-1	BOYS COMM. RM	7.80	7.35	57.33
R-2	STORE ROOM-1	8.85	3.82	33.81
R-3	GIRLS COMM. RM	8.85	7.80	69.03
R-4	MANAGEMENT ROOM	7.00	4.86	34.16
R-5	GEOGRAPHY LAB.	8.95	7.00	62.65
R-6	CLASS ROOM-1	8.95	8.95	79.81
R-7	ADMIN. OFFICE-1	8.95	4.86	43.41
R-8	CLASS ROOM-2	9.05	6.915	62.58
R-9	CLASS ROOM-3	9.05	6.915	62.58
R-10	CLASS ROOM-4	9.05	6.915	62.58
R-11	CLASS ROOM-5	9.05	6.915	62.58
R-12	MULTIPURPOSE HALL	23.94	14.08	337.07
R-13	CLASS ROOM-6	8.85	8.85	78.14
R-14	CLASS ROOM-7	8.85	8.415	74.45
R-15	MULTIPURPOSE RM	14.20	7.00	99.40
R-16	CLASS ROOM-8	9.00	8.415	75.73
R-17	PSYCHOLOGY RES	9.00	5.415	53.23
R-18	LIBRARY ROOM	15.375	8.00	123.00
R-19	ICT RES. CENTRE	15.375	4.00	61.50
R-20	SEMINAR ROOM	15.375	5.00	76.87
R-21	CURRICULUM LAB.	6.915	6.00	41.49
R-22	ART & CRAFT RES. CEN	8.21	6.00	49.26
R-23	FACULTY/STAFF RM-1	7.52	6.915	52.00
R-24	FACULTY/STAFF RM-2	7.52	6.915	52.00
R-25	PRINCIPAL'S OFFICE	5.895	9.21	54.31
R-26	PRINCIPAL/ADD OFFICE	7.52	4.50	33.84
R-27	ADMIN. OFFICE-2	7.52	6.915	52.00
R-28	PARKING SPACE	16.28	8.84	144.49
R-29	TOILET-LADIES	3.155	2.675	8.44
R-29/1		6.00	3.50	21.00
R-30	TOILET-BOYS	3.155	2.80	8.83
R-30/1		6.00	3.50	21.00
R-31	TOILET-STAFF	3.11	1.375	4.278

NOTE (BLOCK-B)-

ROOM NO.	DESCRIPTION	LENGTH IN MTR.	BREADTH IN MTR.	CARPET AREA IN SQ. MTR.
R-1	CANTEEN	3.93	3.03	11.907
R-2	STORE ROOM-2	3.82	3.63	13.874
R-3	ANY OTHER RM-1	11.743	8.00	93.944
R-4	MUSIC ROOM	8.00	8.84	70.72
R-5	STORE ROOM-3	8.00	2.712	21.696
R-6	S.U.P.W. LAB.	8.00	5.525	44.20
R-7	HEALTH & PHYSICAL RES. CEN.	9.23	3.60	33.228
R-8	VISITOR'S ROOM	8.00	3.155	25.24
R-9	SCIENCE LAB.	8.00	6.223	50.186
R-10	MATH. LAB.	8.00	5.40	43.20
R-11	WORK SHOP	8.00	5.84	46.72
R-12	STORE ROOM-4	8.00	2.712	21.696
R-13	LANGUAGE LAB.	8.00	5.525	44.20
R-14	ANY OTHER RM-2	9.23	3.60	33.228
MULTI	PLAY GROUND	95.10	6.89	655.36

open space for additional Accommodation - 979.748

Legend:
 1/2 Electricity
 3/4 Water supply
 5/6 Generator
 7/8 Fire Extinguisher

OFFICE SPACE:-

The plan is provisionally approved subject to the changes as mentioned and on compliance of recommendations issued.

W.B.E. & S.E. DIVISION
BURWAN, MURSHIDABAD



NOTES:-
 1. ALL DIMENSIONS ARE IN MM. AND LEVELS ARE IN METER UNLESS OTHERWISE MENTIONED.
 2. ALL EXTERNAL WALLS ARE FULL BRICK WALLS (250mm) EXCLUDING PLASTER UNLESS MENTIONED.
 3. ALL INTERNAL WALLS ARE HALF BRICK WALLS (125mm) EXCLUDING PLASTER UNLESS MENTIONED.
 4. INTERNAL PLASTER IS SMOOTH CEMENT PLASTER WITH NEERO FINISH 12mm THK. UNLESS MENTIONED.

AREA OF THE LAND IN POSSESSION:-
 82.00 DECIMAL = 3318.39 SQ.M.
 = 35719.20 SQ.FT.

BUILT UP AREA :-
 GR. FL. - BLOCK-A- 1478.06 SQ.M
 BLOCK-B- 371.90 SQ.M
 PARKING- 153.17 SQ.M
 TOILET- 22.30 SQ.M
 1ST. FL. - BLOCK-A- 1605.65 SQ.M
 BLOCK-B- 371.90 SQ.M
 TOTAL BUILT UP AREA - 4002.98 SQ.M
 = 43,088.08 SQ.FT.

REVISED DOUBLE STORED EDUCATIONAL BUILDING PLAN OF "AL-HILAL MISSION TEACHERS' TRAINING INSTITUTE" ON PLOT NO-9 /1387, 333/1315, KHATAN NO-423 & 424, MOUZA-FARIDPUR, J L NO-64 AT VILLAGE-KULI CHOWRASTA (S H-7, BADAHI' ROAD), P.O.-KULI KANDI UNDER KHARJUNA GRAM PANCHAYAT, P.S.-BURWAN, DIST.-MURSHIDABAD, WEST BENGAL.

ALL DIMENSION ARE IN MM. OTHER WISE STATED.
 SHEET NO-1 SCALE-1:100

ARCHITECTURAL GR.&1ST. PLAN, PARKING, DRAWING C.R.M. PIVATION NOTIF SHEET

AUTHORITY'S SIG: DRAWN BY:-

Authorised Signatory
 SHERFUL HAQUE
 MOBILE-09434101820



Signature of Author
 Khopra Gram Panchayat
 Burwan Block, Murshidabad

Ad. Revenue Section, Burwan.
 AL-HILAL MISSION T.T.I.
 Field Engineer, Murshidabad.